


AREA TABULATION	
FLOOR PLAN	2081
UPPER PLAN	1,649
TOTAL AIR CONDITIONED SPACE	3,730
SHOP	1,605
COVERED PORCH	1114
TOTAL COVERED AREA	6,449

FIRST FLOOR PLAN
SCALE: 1/8"=1'-0"

SHEET TITLE
FLOOR PLAN

DARIN

A 1
SHEET: 1 OF 5

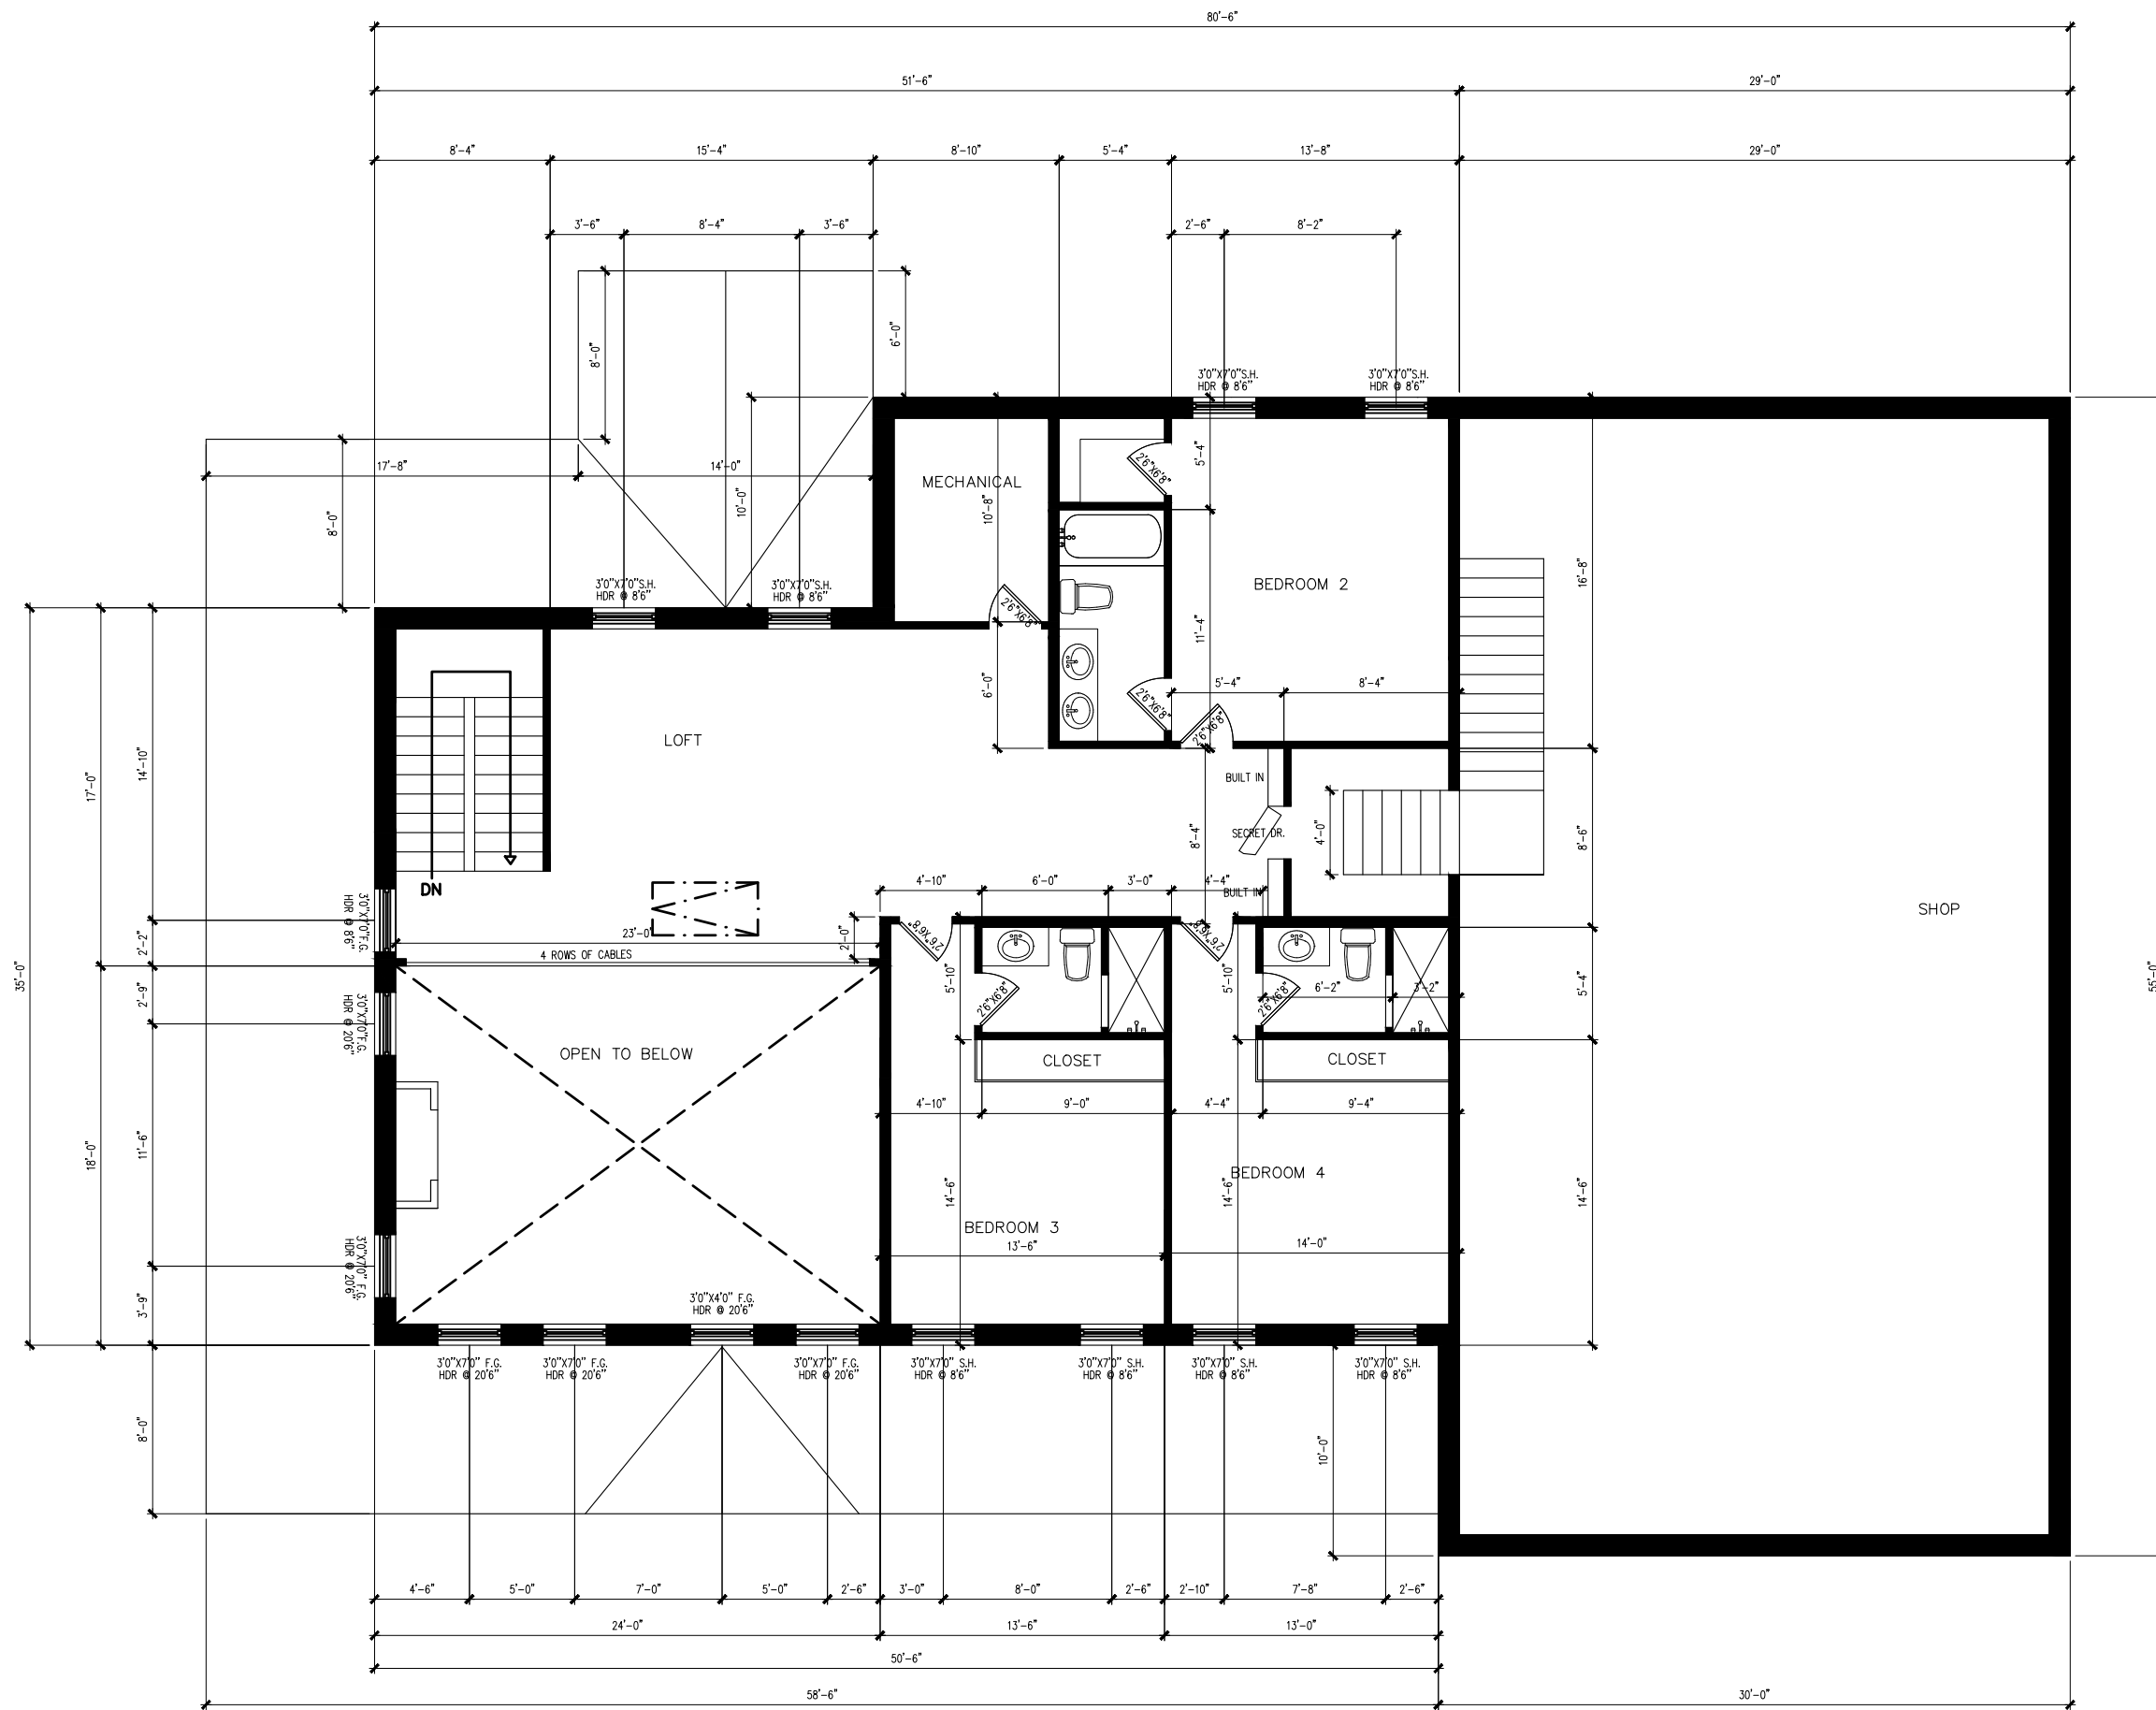


UPPER FLOOR PLAN
SCALE: 1/8"=1'-0"

AREA TABULATION	
FLOOR PLAN	2081
UPPER PLAN	1,649
TOTAL AIR CONDITIONED SPACE	3,730
SHOP	1,605
COVERED PORCH	1114
TOTAL COVERED AREA	6,449

DARIN

SHEET TITLE
UPPER FLOOR PLAN

A. 2
SHEET: 2 OF 5

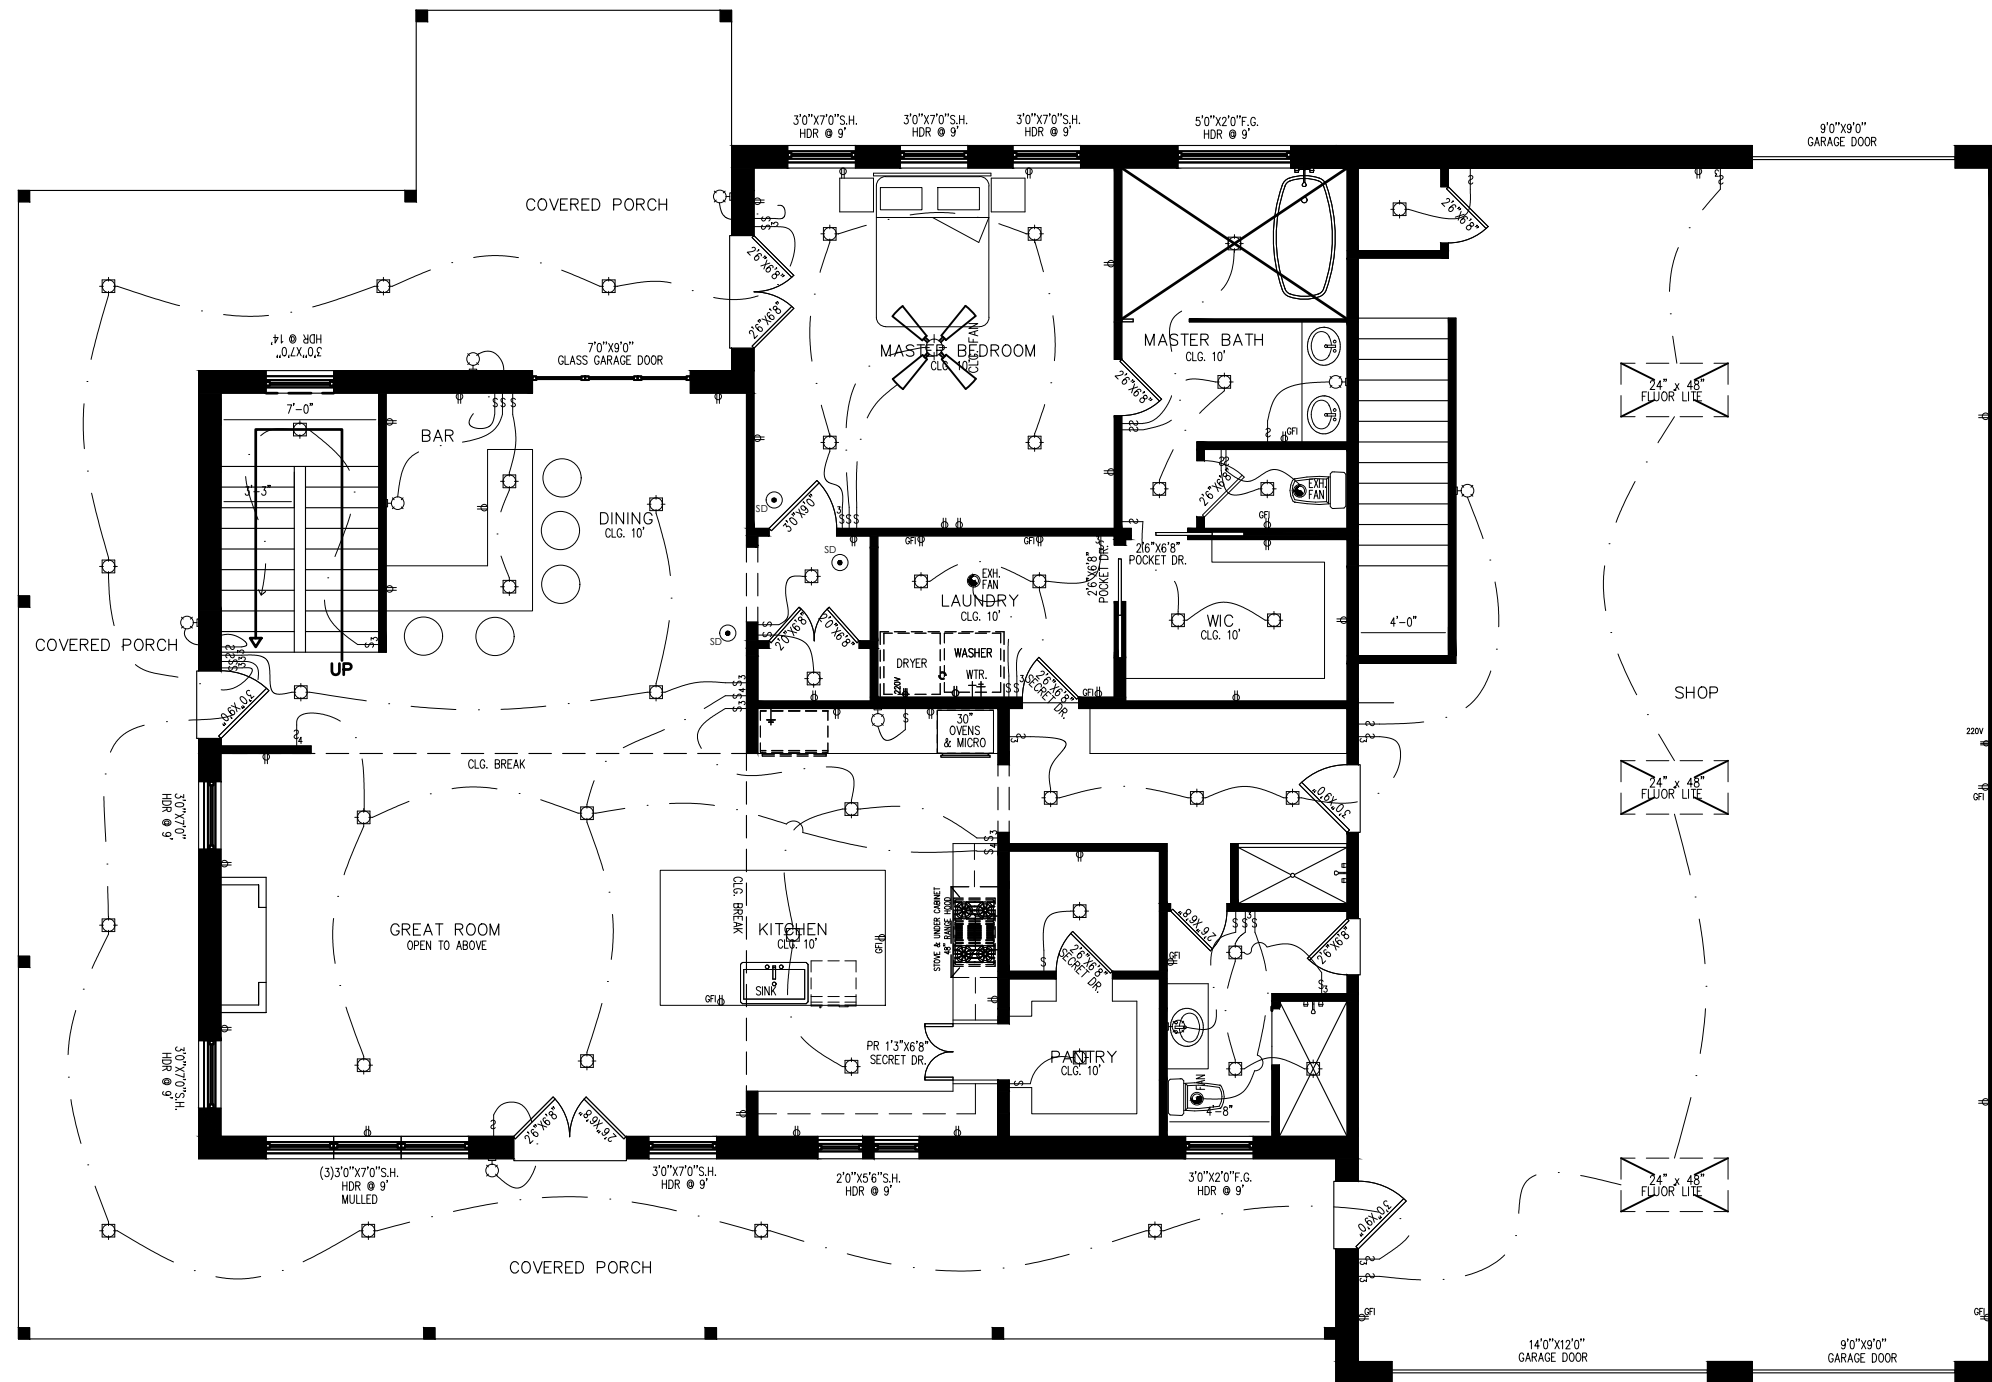


ELEC. FIRST FLOOR PLAN
 SCALE: 1/8"=1'-0"

DARIN

SHEET TITLE
 ELECTRIC PLAN

A. 3
 SHEET: 3 OF 5

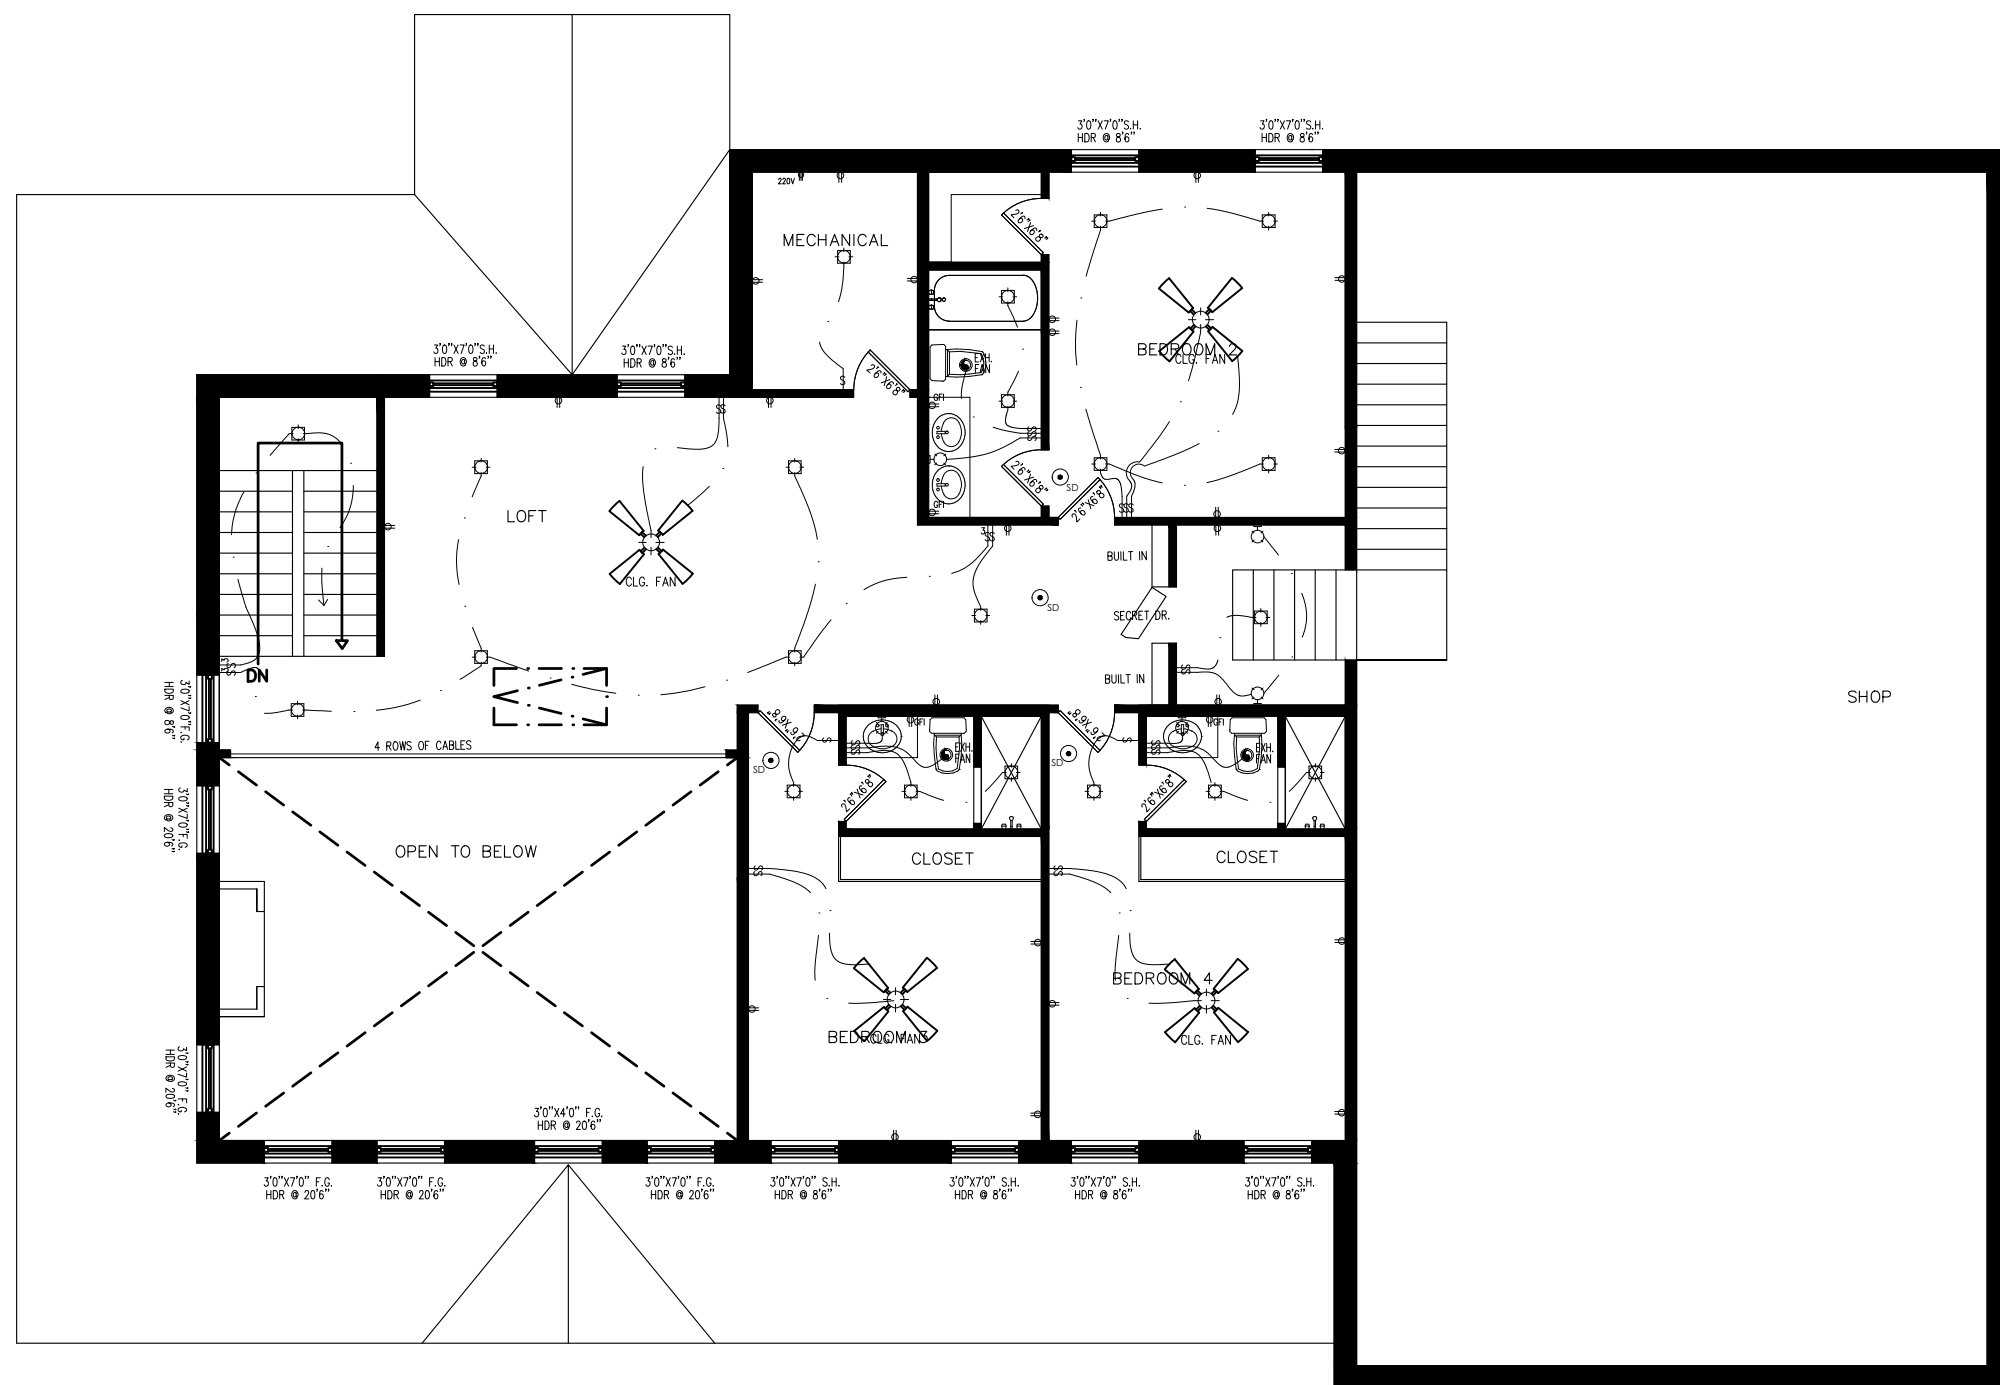


ELEC. UPPER FLOOR PLAN
 SCALE: 1/8"=1'-0"

DARIN

SHEET TITLE
 ELECTRICAL UPPER
 FLOOR PLAN

A 4
 SHEET: 4 OF 5

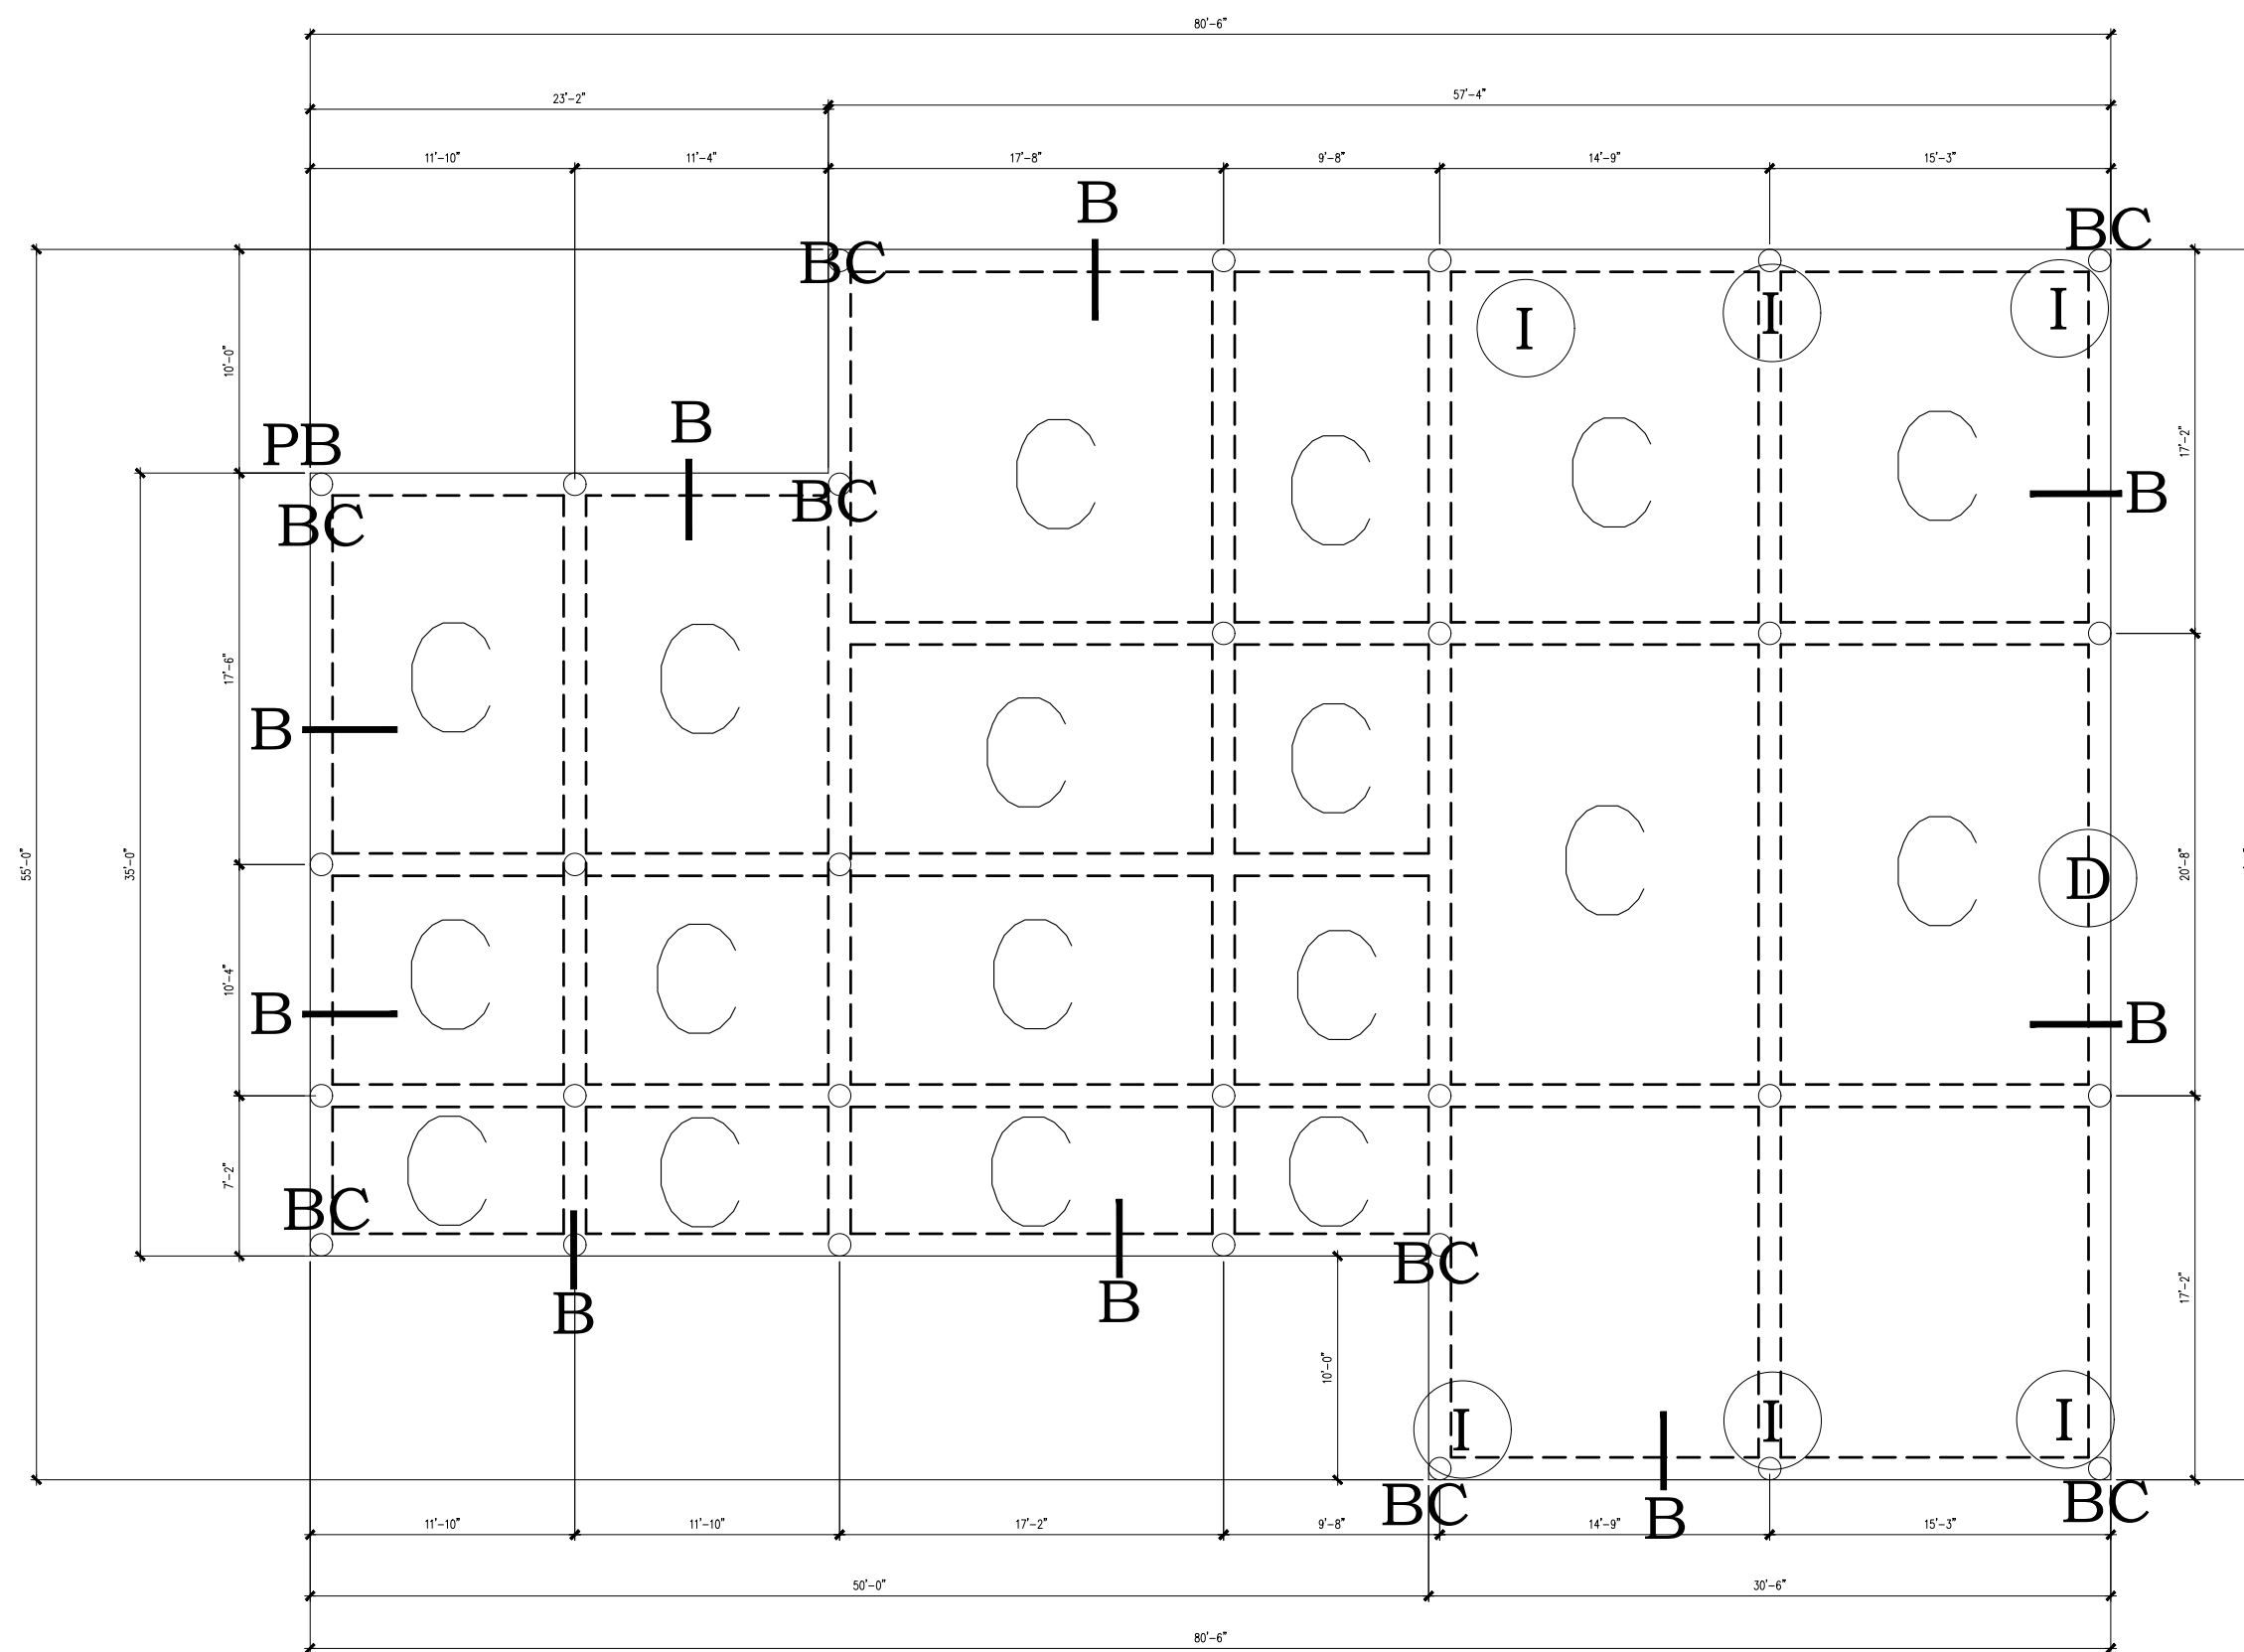

FOUNDATION PLAN
 SCALE: 1/8" = 1'-0"

DARIN

SHEET TITLE
 FOUNDATION
 PLAN

A. 5
 SHEET: 5 OF 5