


**NOTE: WARNING:**  
are copyrighted and may not be used by others in whole or in part.

COPYRIGHT NOTICE: ALL PLANS PRESENTED IN THIS SET ARE PROTECTED BY COPYRIGHT. REPRODUCTION OF THESE PLANS EITHER IN WHOLE OR IN PART FOR ANY REASON WITHOUT WRITTEN PERMISSION FROM FLOW DESIGN FIRM IS PROHIBITED. NO PART OF THIS SET OF PLANS MAY BE REPRODUCED, STORED IN A RETRIEVING SYSTEM, TRANSMITTED, OR OTHERWISE MADE PUBLIC IN ANY MANNER WITHOUT THE WRITTEN PERMISSION OF FLOW DESIGN FIRM. THE USER OF THESE PLANS SHALL BE RESPONSIBLE FOR OBTAINING ALL NECESSARY PERMITS AND APPROVALS FROM THE APPROPRIATE LOCAL, STATE, AND FEDERAL AGENCIES. THE USER SHALL BE RESPONSIBLE FOR OBTAINING ALL NECESSARY PERMITS AND APPROVALS FROM THE APPROPRIATE LOCAL, STATE, AND FEDERAL AGENCIES.

DISCLAIMER: SUBSTANTIAL EFFORT AND CARE HAS BEEN PUT INTO THE DESIGN OF THESE PLANS. HOWEVER, SINCE WE CANNOT PROVIDE "ON-SITE" CONSULTATION, SUPERVISION, OR CONTROL OVER THE ACTUAL CONSTRUCTION AND RESULTS OF WORKMANSHIP, LOCAL BUILDING CODES & REQUIREMENTS, BUILDING PRACTICES AND LOCAL WEATHER AND OTHER CONDITIONS, WE CANNOT MAKE ANY WARRANTY, EXPRESSED OR IMPLIED. THE DESIGN ASSUMES NO RESPONSIBILITY FOR DAMAGES, INCLUDING STRUCTURAL FAILURES, DUE TO ANY DEFICIENCIES, ERRORS OR OMISSIONS IN THE DESIGN OF THESE PLANS. IT IS RECOMMENDED THAT BEFORE YOU START, CONSULT A CERTIFIED BUILDER OR ENGINEER OF YOUR CHOICE AND CHECK WITH YOUR LOCAL BUILDING OFFICIALS.

AREA TABULATION	
FLOOR PLAN	2,354
UPPER PLAN	1,356
TOTAL AIR CONDITIONED SPACE	3,710
SHOP	1,850
COVERED PORCH	886
TOTAL COVERED AREA	6,446

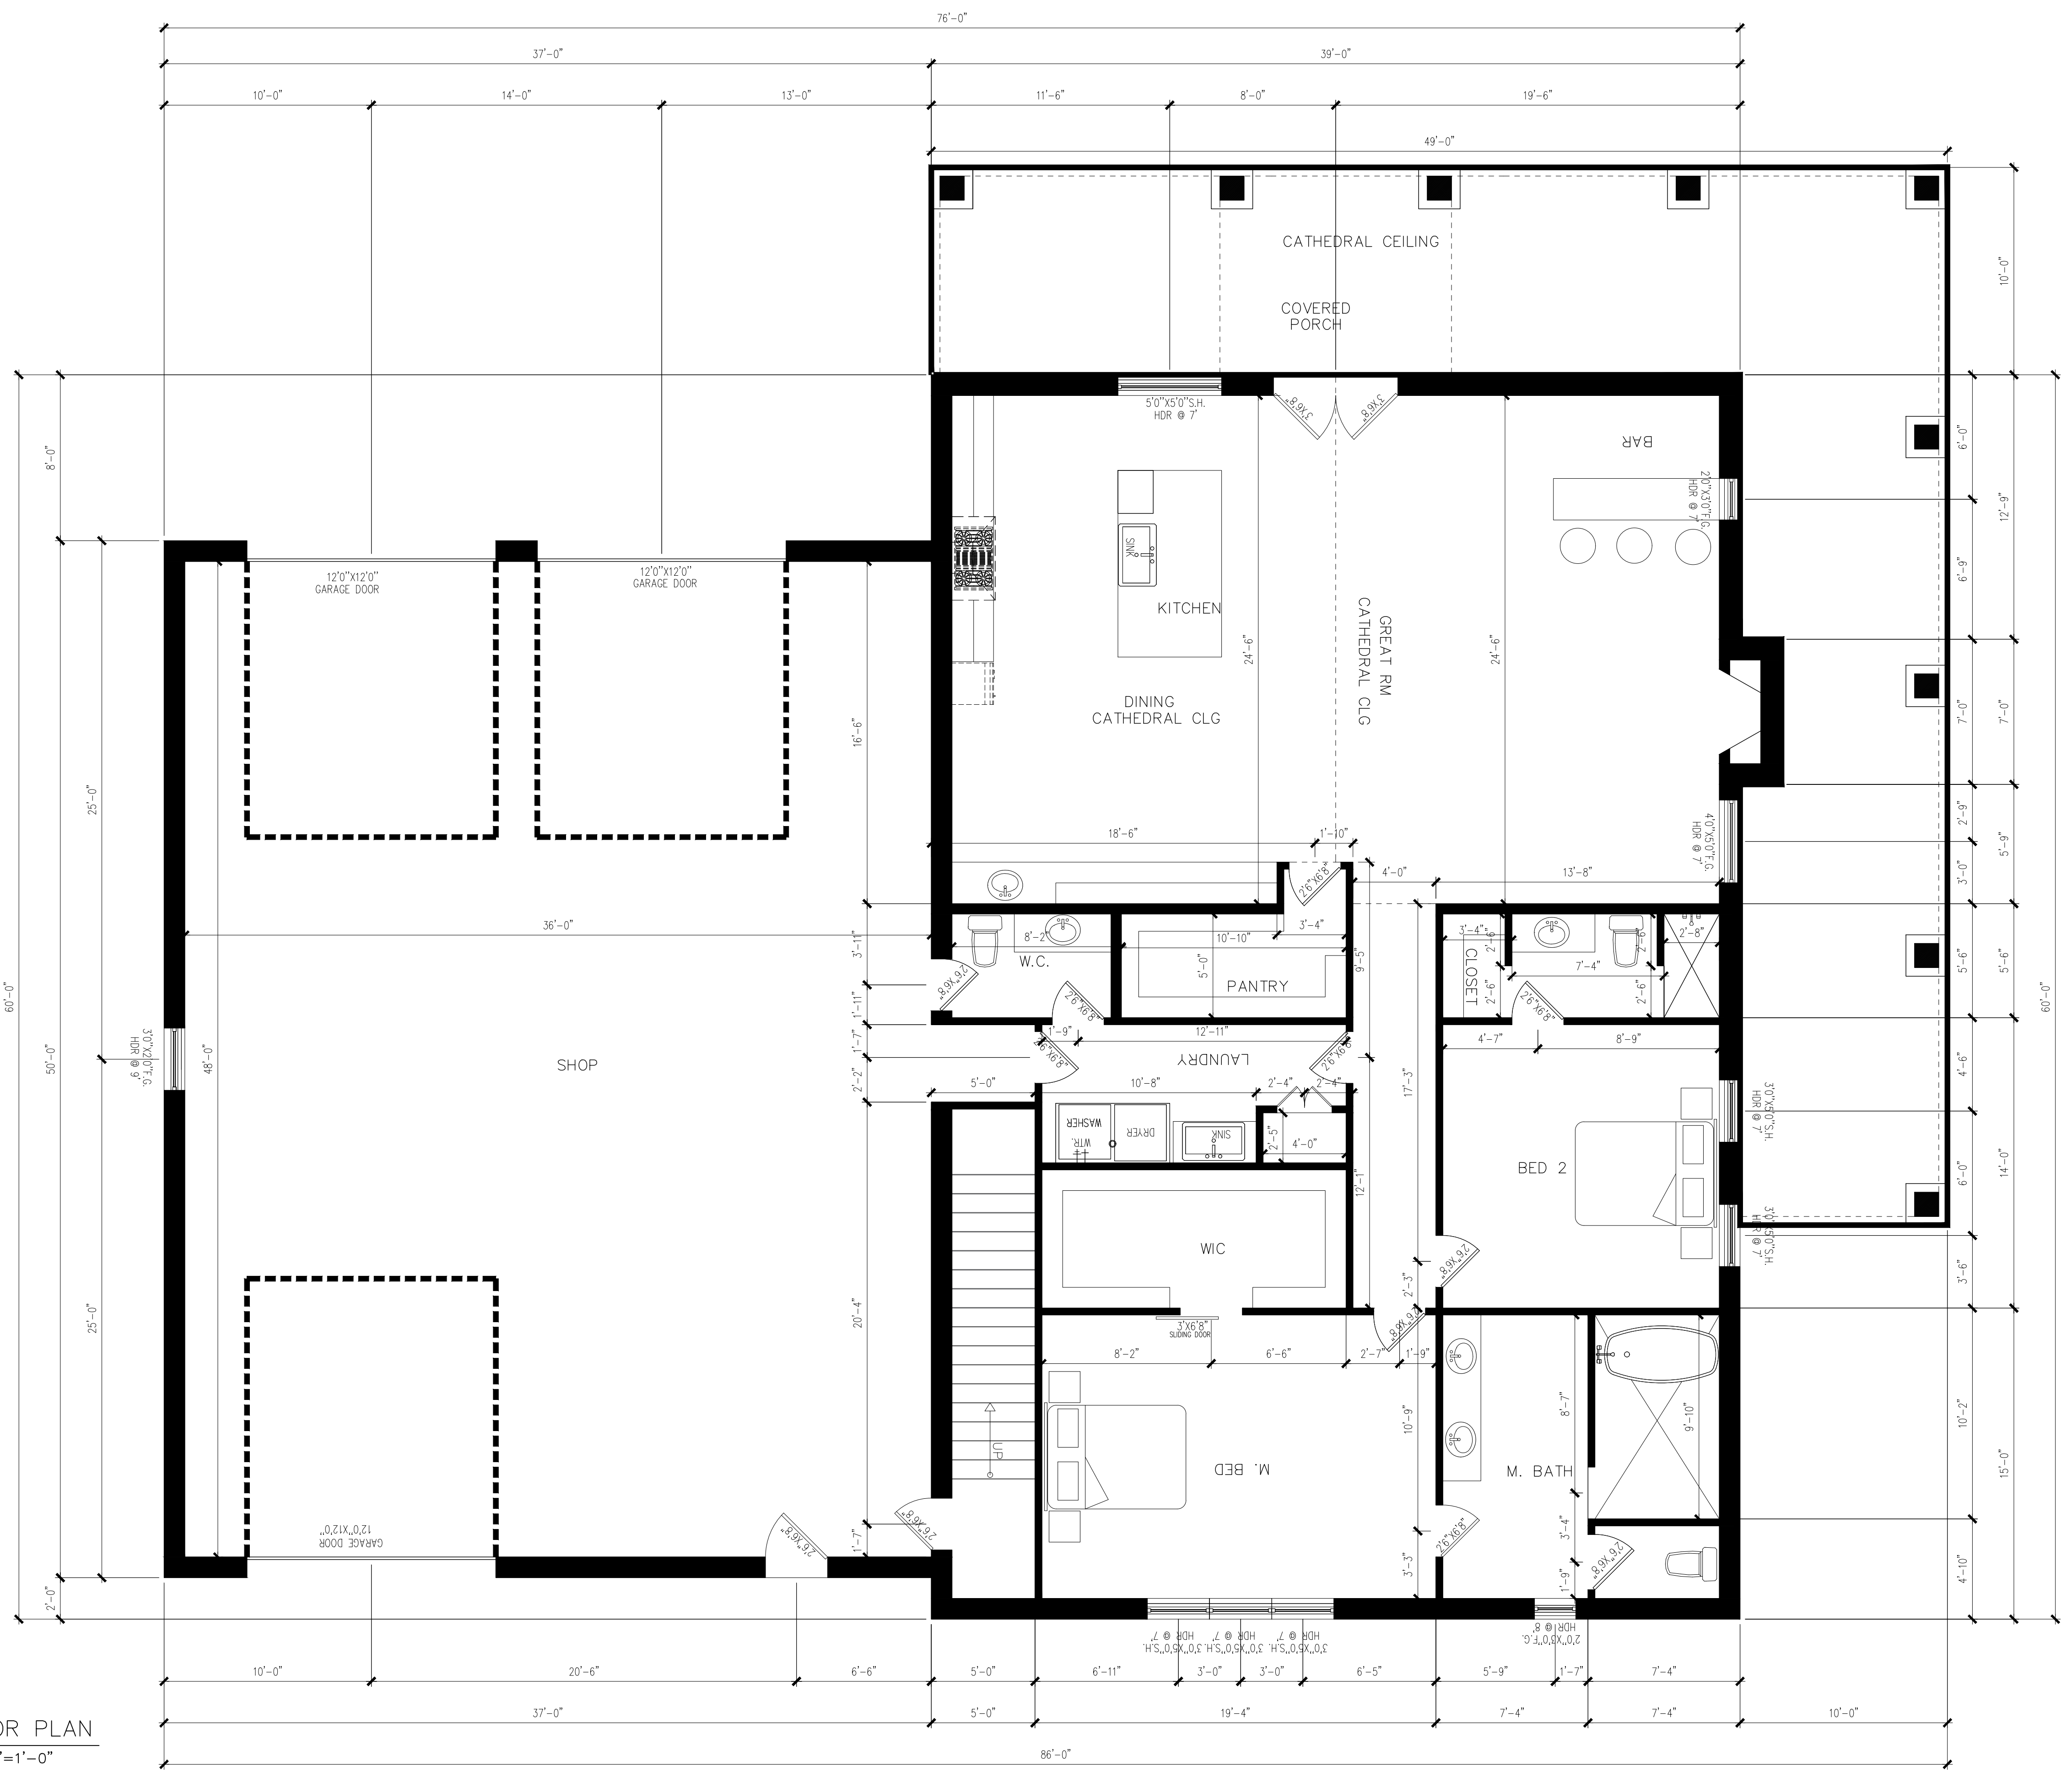

FIRST FLOOR PLAN  
SCALE: 1/4"=1'-0"

DARIN DODD

SHEET TITLE  
FLOOR PLAN  
**FLOW**  
DESIGN FIRM  
BARDORPLANS.COM

A 1


SHEET: 1 OF 4

FINAL SET

**NOTE-WARNING:**  
are copyrighted and may not be used  
by others in whole or in part.

COPYRIGHT NOTICE: ALL PLANS PRESENTED IN THIS SET ARE PROTECTED BY COPYRIGHT. REPRODUCTION OF THESE PLANS IN WHOLE OR IN PART FOR ANY REASON WITHOUT EXPRESS PERMISSION FROM FLOW IS PROHIBITED. THE USER ASSUMES ALL LIABILITY FOR ANY REPRODUCTION OR OTHER VIOLATION OF THESE PLANS. FLOW DESIGN FIRM HAS LIMITED LIABILITY TO USE THIS SET OF PLANS FOR THE CONSTRUCTION OF ONE BUILDING AND THE PROVIDING OF ANY ADDITIONAL SETS ON THE SAME PROJECTS. NOT CONVEY TO THE BUYER A LICENSE TO CONSTRUCT MORE THAN ONE DWELLING.

DISCLAIMER: SUBSTANTIAL EFFORT & CARE HAS BEEN PUT INTO THE DESIGN OF THESE PLANS. HOWEVER, SINCE WE CANNOT PROVIDE ON-SITE CONSULTATION, SUPERVISION OR CONTROL OVER THE ACTUAL CONSTRUCTION AND RELEASE OF WARRANTIES BY LOCAL BUILDING CODES & REQUIREMENTS, BUILDING PRACTICES AND LOCAL, STATE, FEDERAL AND OTHER CONDITIONS, WE CANNOT MAKE ANY WARRANTY, EXPRESSED OR IMPLIED. THE DESIGNER ASSUMES NO RESPONSIBILITIES FOR DAMAGES, INCLUDING STRUCTURAL FAILURES DUE TO ANY DEFICIENCIES, ERRORS OR OMISSIONS IN THE DESIGN OF THESE PLANS. IT IS RECOMMENDED THAT BEFORE YOU START, CONSULT A QUALIFIED BUILDER OR ENGINEER OF YOUR CHOICE AND CHECK WITH YOUR LOCAL BUILDING OFFICE.

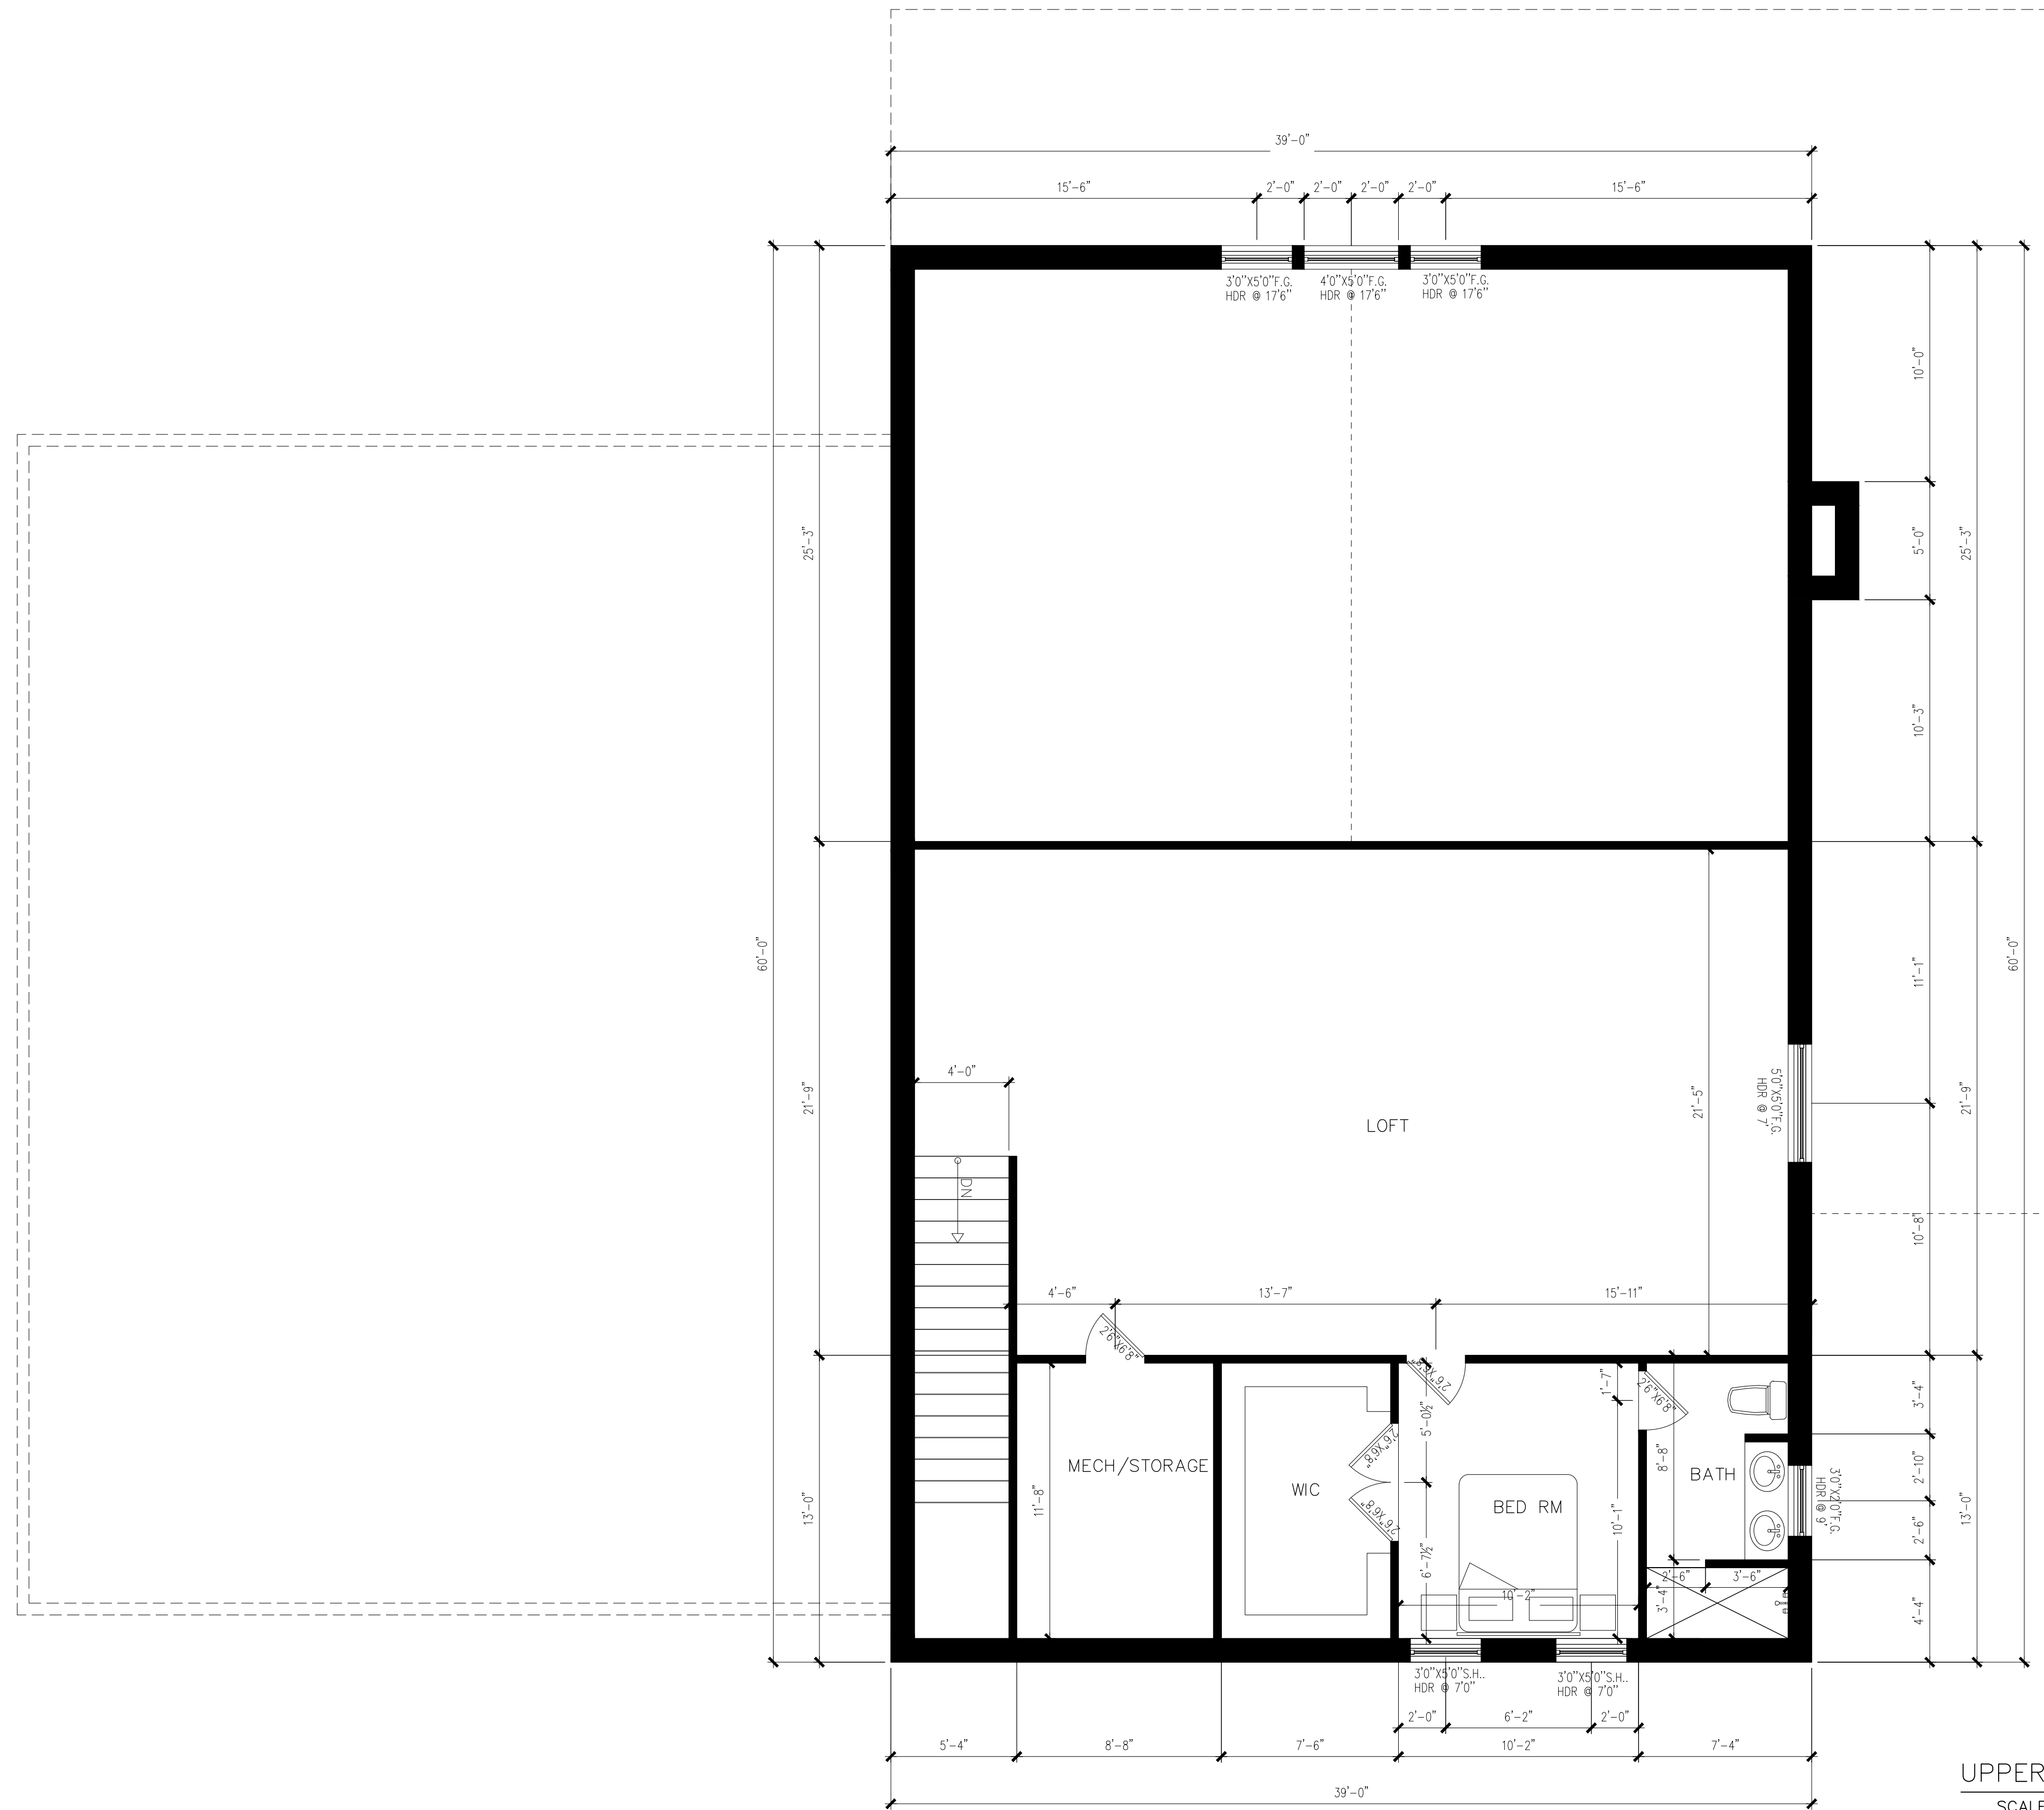

UPPER FLOOR PLAN  
SCALE: 1/4"=1'-0"

DARIN DODD

SHEET TITLE  
UPPER FLOOR PLAN


FLOW

DESIGN FIRM  
BARNDOPANS.COM

A 2

SHEET: 2 OF 4

FINAL SET

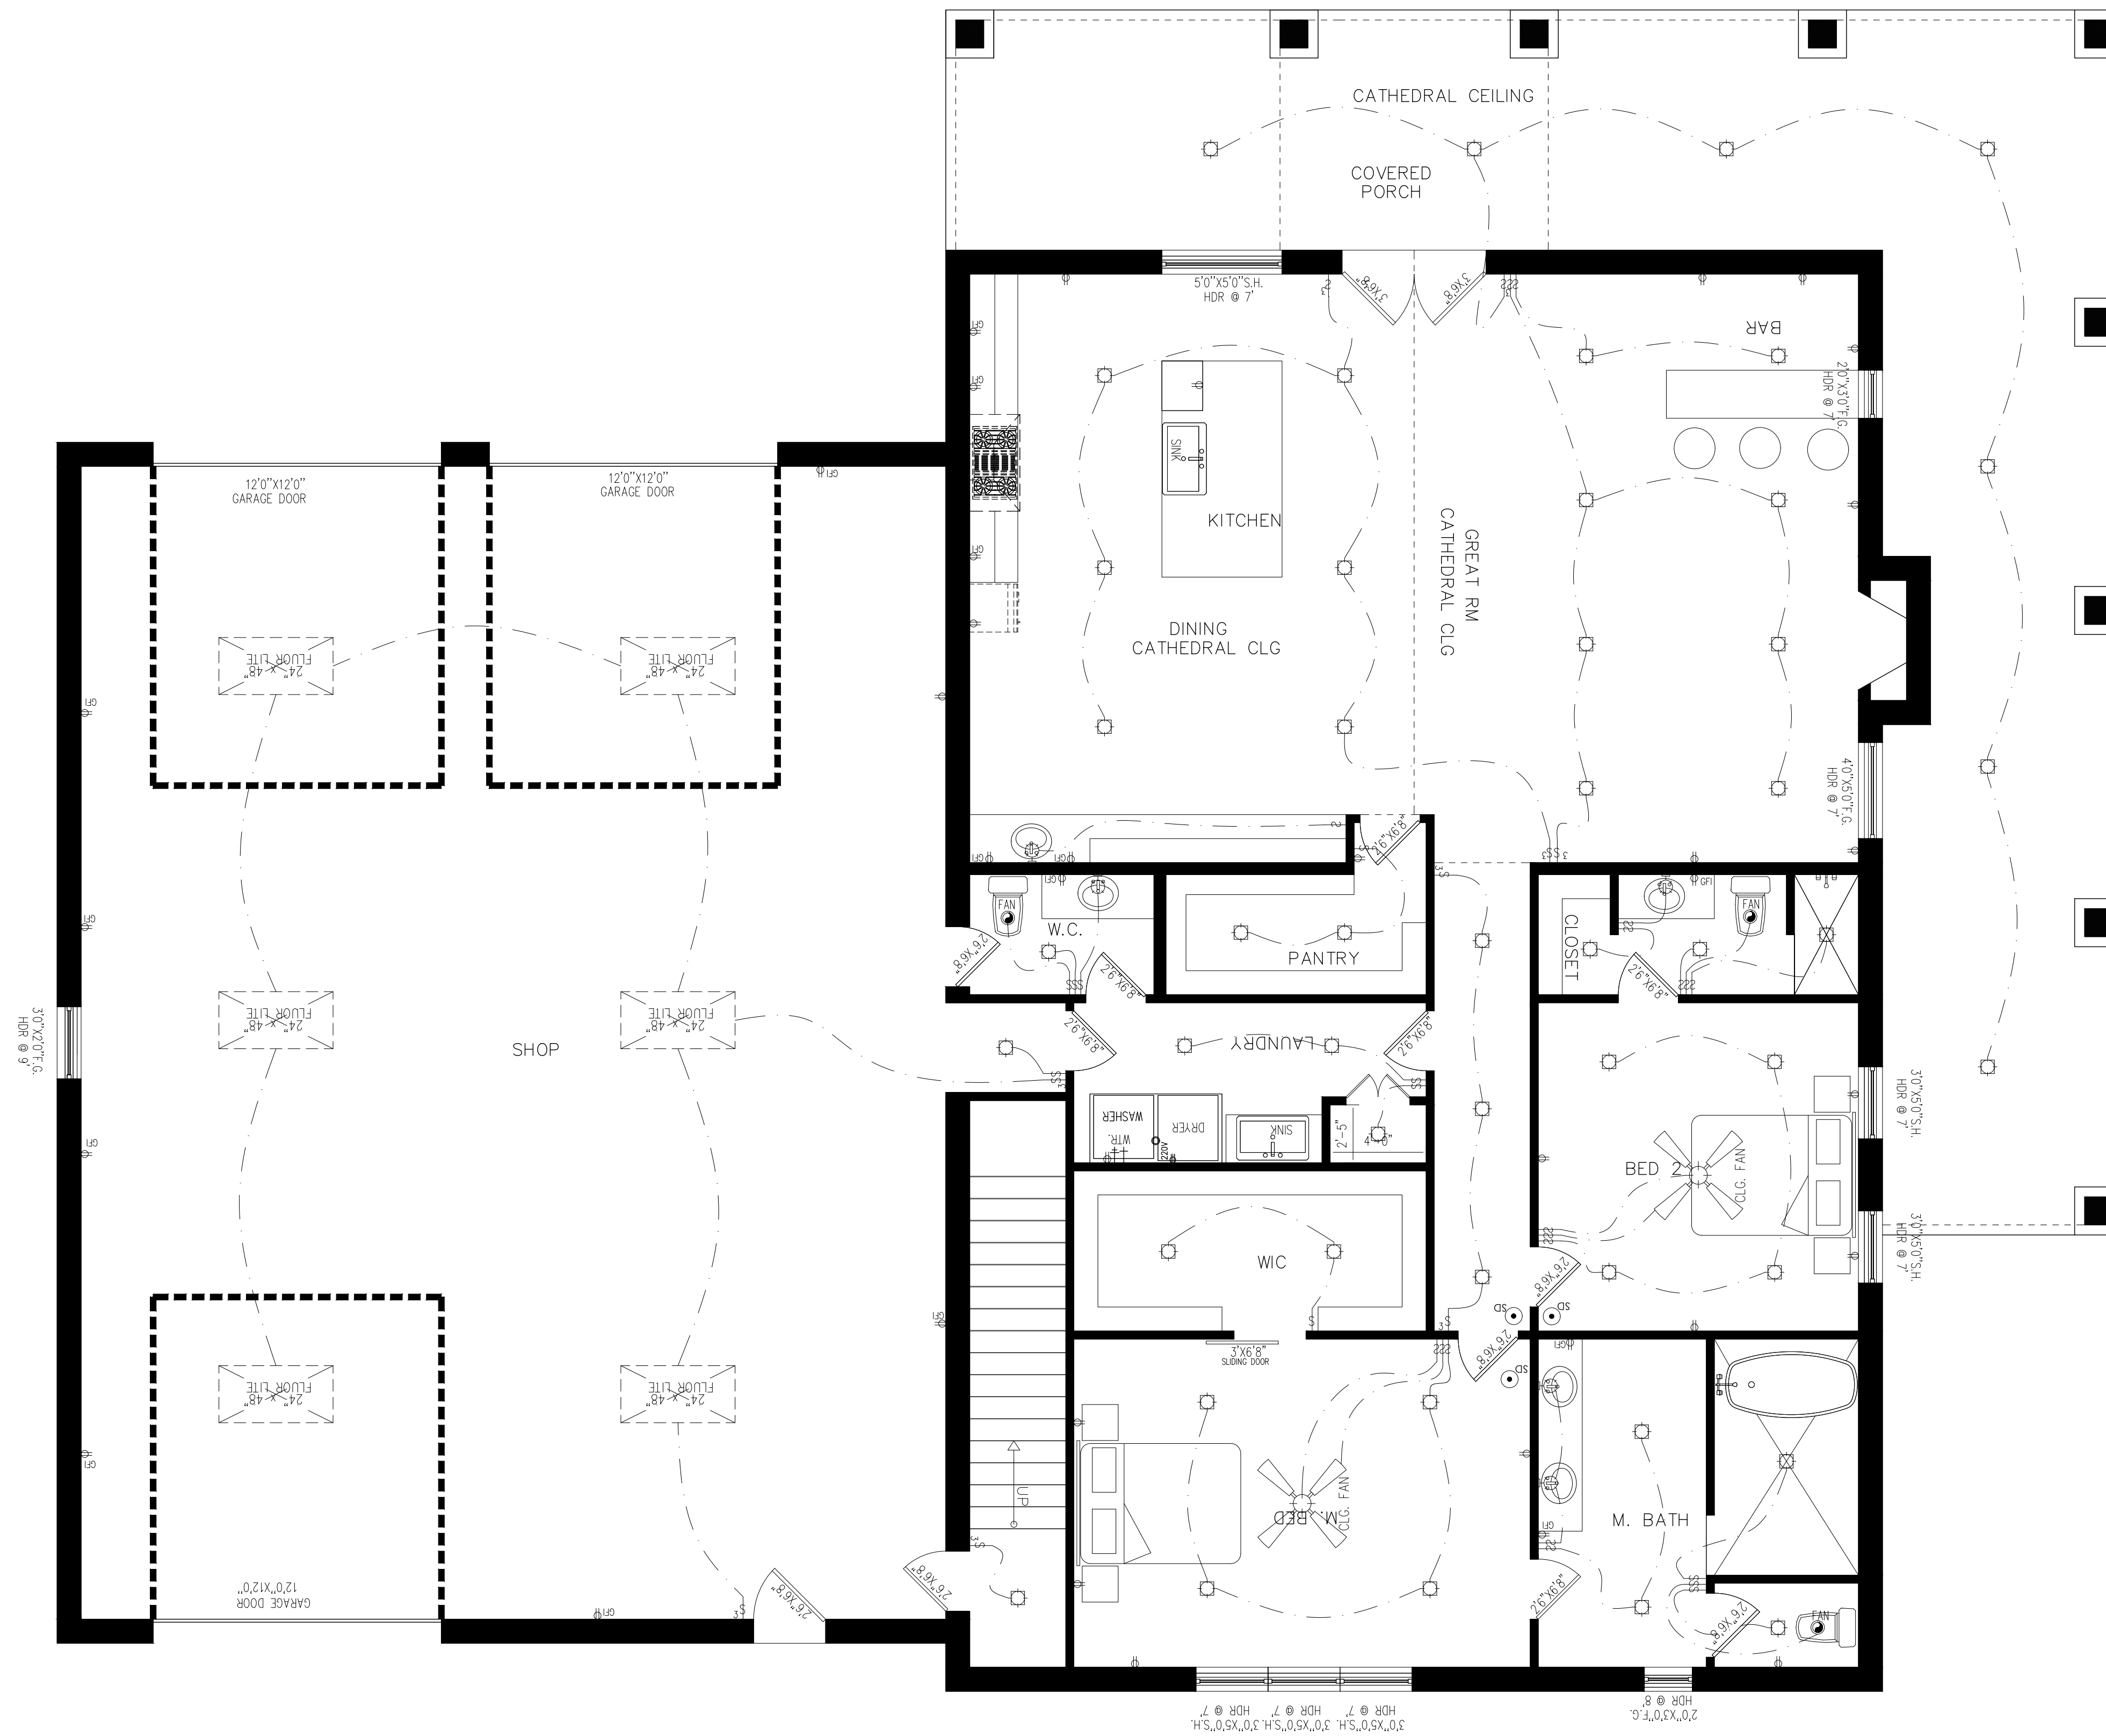

ELEC. FIRST FLOOR PLAN  
SCALE: 1/4"=1'-0"

**NOTE-WARNING:**  
are copyrighted and may not be used  
by others in whole or in part.

COPYRIGHT NOTICE: ALL PLANS PRESENTED IN THIS SET ARE PROTECTED BY COPYRIGHT. REPRODUCTION OF THESE PLANS IN WHOLE OR IN PART FOR ANY REASON WITHOUT PERMISSION FROM BARNDOPPLANS IS STRICTLY PROHIBITED. NO LIABILITY IS ASSUMED FOR ANY REPRODUCTION OR MODIFICATION OF THESE PLANS WITHOUT THE WRITTEN CONSENT OF BARNDOPPLANS. THE USER ACCEPTS FULL RESPONSIBILITY FOR OBTAINING ALL NECESSARY PERMITS AND FOR OBTAINING ALL NECESSARY INFORMATION FROM LOCAL BUILDING DEPARTMENTS AND AGENCIES. THE USER AGREES TO HOLD BARNDOPPLANS HARMLESS FROM AND AGAINST ALL SUCH LIABILITY. BARNDOPPLANS DOES NOT CONVEY TO THE BUYER A LICENSE TO CONSTRUCT MORE THAN ONE DWELLING.

DISCLAIMER: SUBSTANTIAL EFFORT & CARE HAS BEEN PUT INTO THE DESIGN OF THESE PLANS. HOWEVER, SINCE WE CANNOT PROVIDE ON-SITE CONSULTATION, SUPERVISION OR CONTROL OVER THE ACTUAL CONSTRUCTION AND RELEASE OF WARRANTIES BY LOCAL BUILDING CODES & REQUIREMENTS, BUILDING PRACTICES AND SOIL, SEWER, WATER AND OTHER CONDITIONS WE CANNOT MAKE ANY WARRANTY, EXPRESSED OR IMPLIED. THE DESIGNER ASSUMES NO RESPONSIBILITY FOR DAMAGES, INCLUDING STRUCTURAL FAILURES DUE TO ANY DEFICIENCIES, ERRORS OR OMISSIONS IN THE DESIGN OF THESE PLANS. IT IS RECOMMENDED THAT BEFORE YOU START, CONSULT A QUALIFIED BUILDER OR ENGINEER OF YOUR CHOICE AND CHECK WITH YOUR LOCAL BUILDING OFFICE.

# DARIN DODD

SHEET TITLE  
ELECTRICAL  
FLOOR PLAN  
**FLOW**  
DESIGN FIRM  
BARNDOPPLANS.COM

A.3  
SHEET: 3 OF 4

FINAL SET

**NOTE: WARNING:**  
are copyrighted and may not be used by others in whole or in part.

COPYRIGHT NOTICE: ALL PLANS PRESENTED IN THIS SET ARE PROTECTED BY COPYRIGHT. REPRODUCTION OF THESE PLANS IN WHOLE OR IN PART FOR ANY REASON WITHOUT PERMISSION FROM BLDG PLAN FLOW IS PROHIBITED. THE PERMISSION TO A SET OF PLANS DOES NOT CONSTITUTE AN IMPLICIT OR EXPLICIT WARRANTY BY THE BLDG PLAN FLOW DESIGNER. THE BLDG PLAN FLOW DESIGNER ASSUMES NO LIABILITY FOR THE CONSTRUCTION OF THE BUILDING OR THE PERFORMANCE OF ANY SYSTEMS, SYSTEMS OR THE SAME. 


DISCLAIMER: SUBSTANTIAL EFFORT & CARE HAS BEEN PUT INTO THE DESIGN OF THESE PLANS. HOWEVER, SINCE WE CANNOT PROVIDE ON-SITE CONSULTATION, SUPERVISION OR CONTROL OVER THE ACTUAL CONSTRUCTION AND RELEASE OF WARRANTIES BY LOCAL BUILDING CODES & REQUIREMENTS, BUILDING PRACTICES AND SOIL, SEWER, WATER AND OTHER CONDITIONS WE CANNOT MAKE ANY WARRANTY, EXPRESSED OR IMPLIED. THE DESIGNER ASSUMES NO RESPONSIBILITY FOR DAMAGES, INCLUDING STRUCTURAL FAILURES DUE TO ANY DEFICIENCIES, ERRORS OR OMISSIONS IN THE DESIGN OF THESE PLANS. IT IS RECOMMENDED THAT BEFORE YOU START, CONSULT A QUALIFIED BUILDER OR ENGINEER OF YOUR CHOICE AND CHECK WITH YOUR LOCAL BUILDING OFFICE.

# DARIN DODD

SHEET TITLE  
ELECTRICAL UPPER  
FLOOR PLAN  
**FLOW**  
DESIGN FIRM  
BARNDOPPLANS.COM

A 4  
SHEET: 4 OF 4

FINAL SET

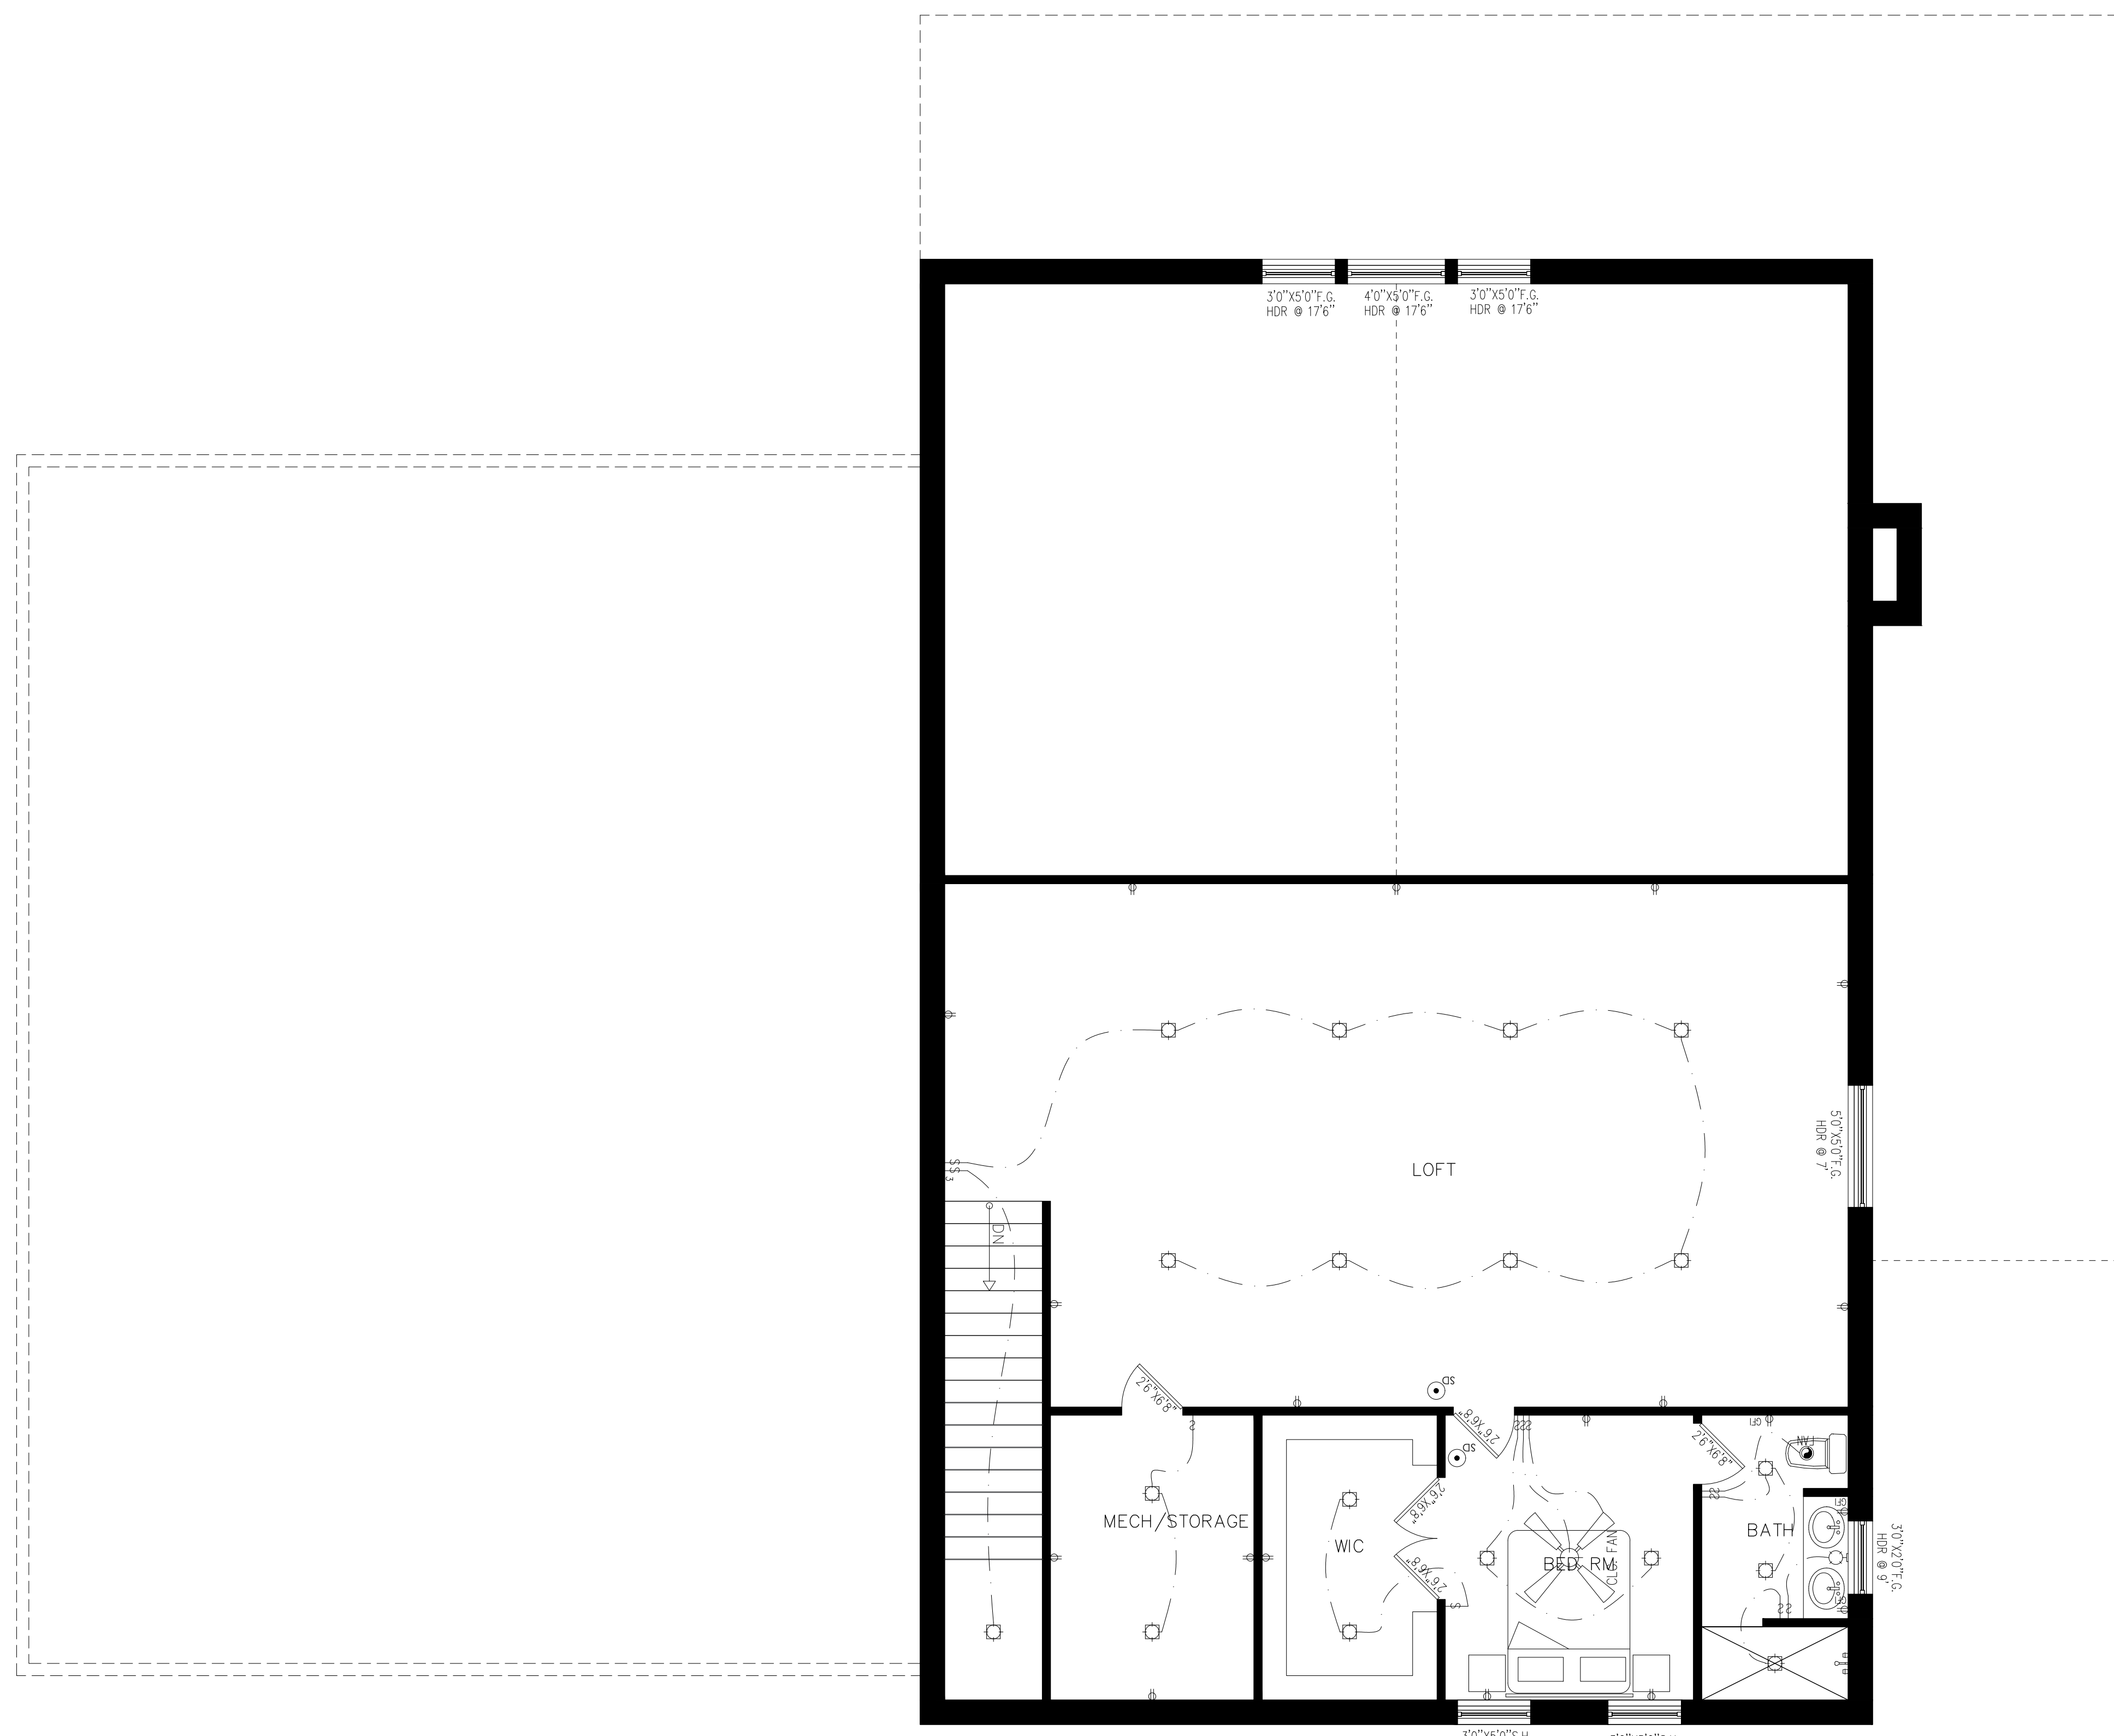

ELEC. UPPER FLOOR PLAN  
SCALE: 1/4"=1'-0"